


SKID SYSTEM - PLAN VIEW

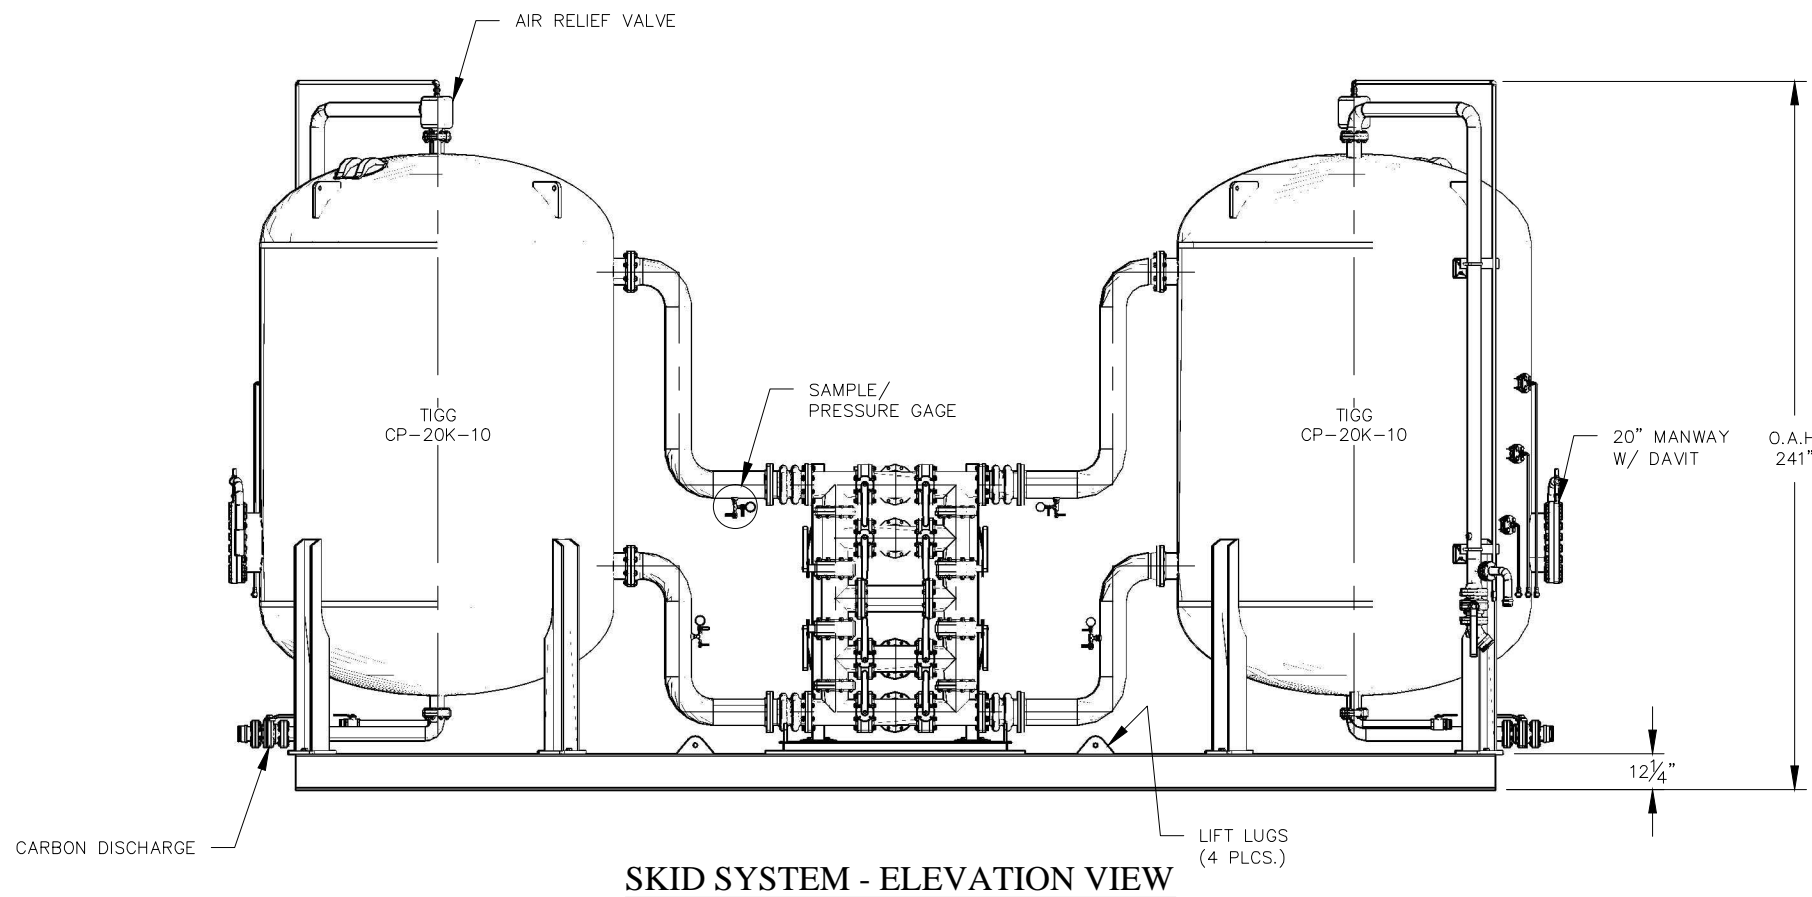


SKID SYSTEM - ELEVATION VIEW

CP-20K-10-1001 FOR VESSEL PLAN & ELEVATION.
 CP-20K-10-1002 FOR SYSTEM P&ID.
 CP-20K-10-1003 FOR SYSTEM PROCESS CONNECTIONS.
 CP-20K-10-1004 FOR TRANSIT LOADING.

VESEL WT. EMPTY (1): 13,000 LBS
 VESEL OPERATING WT. (1): 79,000 LBS
 PIPE RACK OPERATING WT: 12,000 LBS
 SKID WT: 5,000 LBS
 SYSTEM OPERATING WT: 175,000 LBS

*NOTE: DIMENSIONS & WEIGHTS ARE APPROXIMATE.

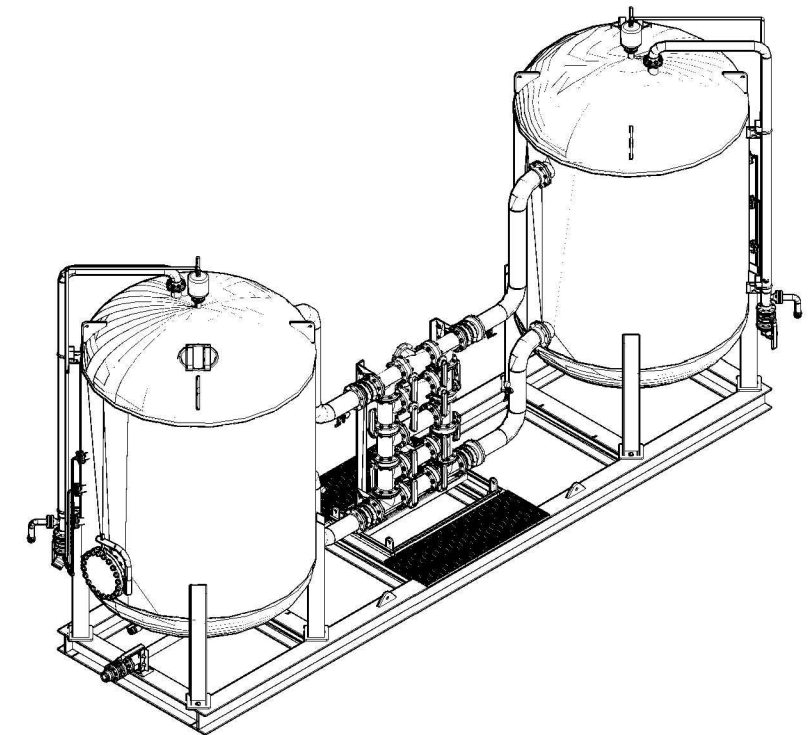

PROJECT
 CP-20K-10
 (SKID SYSTEM)

PROJ. NO. SALES
 P.O. NO.

THIS DRAWING AND DESIGN ARE THE PROPERTY OF TIGG CORP. AND SHALL NOT BE REPRODUCED IN WHOLE OR IN PART, NOR EMPLOYED FOR ANY PURPOSE OTHER THAN SPECIFICALLY PERMITTED IN WRITING BY TIGG CORP. RETURN ON DEMAND.

DRAWN BY JB
 DESIGN BY JB
 CHKD. BY JI
 DATE 5/21/13
 SCALE NTS

NO.	REVISION	BY	DATE



SKID SYSTEM GENERAL
 ARRANGEMENT

DWG. NO. CP-20K-10-1005 REV. 0